

ACCEPTED

NOV 15 2013


NEVADA DEPT. OF TRANSPORTATION
DISTRICT II PERMIT OFFICE

LEGEND

- LAW ENFORCEMENT
- VOLUNTEER

EQUIPMENT LIST

- 2- ROAD CLOSED TO THRU TRAFFIC AND DETOUR LEFT ON TYPE III BARRICADE
- 3- ROAD CLOSED ON TYPE III BARRICADE
- 6- TYPE III BARRICADE
- 1- DETOUR RIGHT ON TYPE I BARRICADE
- 2- DETOUR AHEAD ON SIGN STAND
- 2- ROAD CLOSED AHEAD ON SIGN STAND

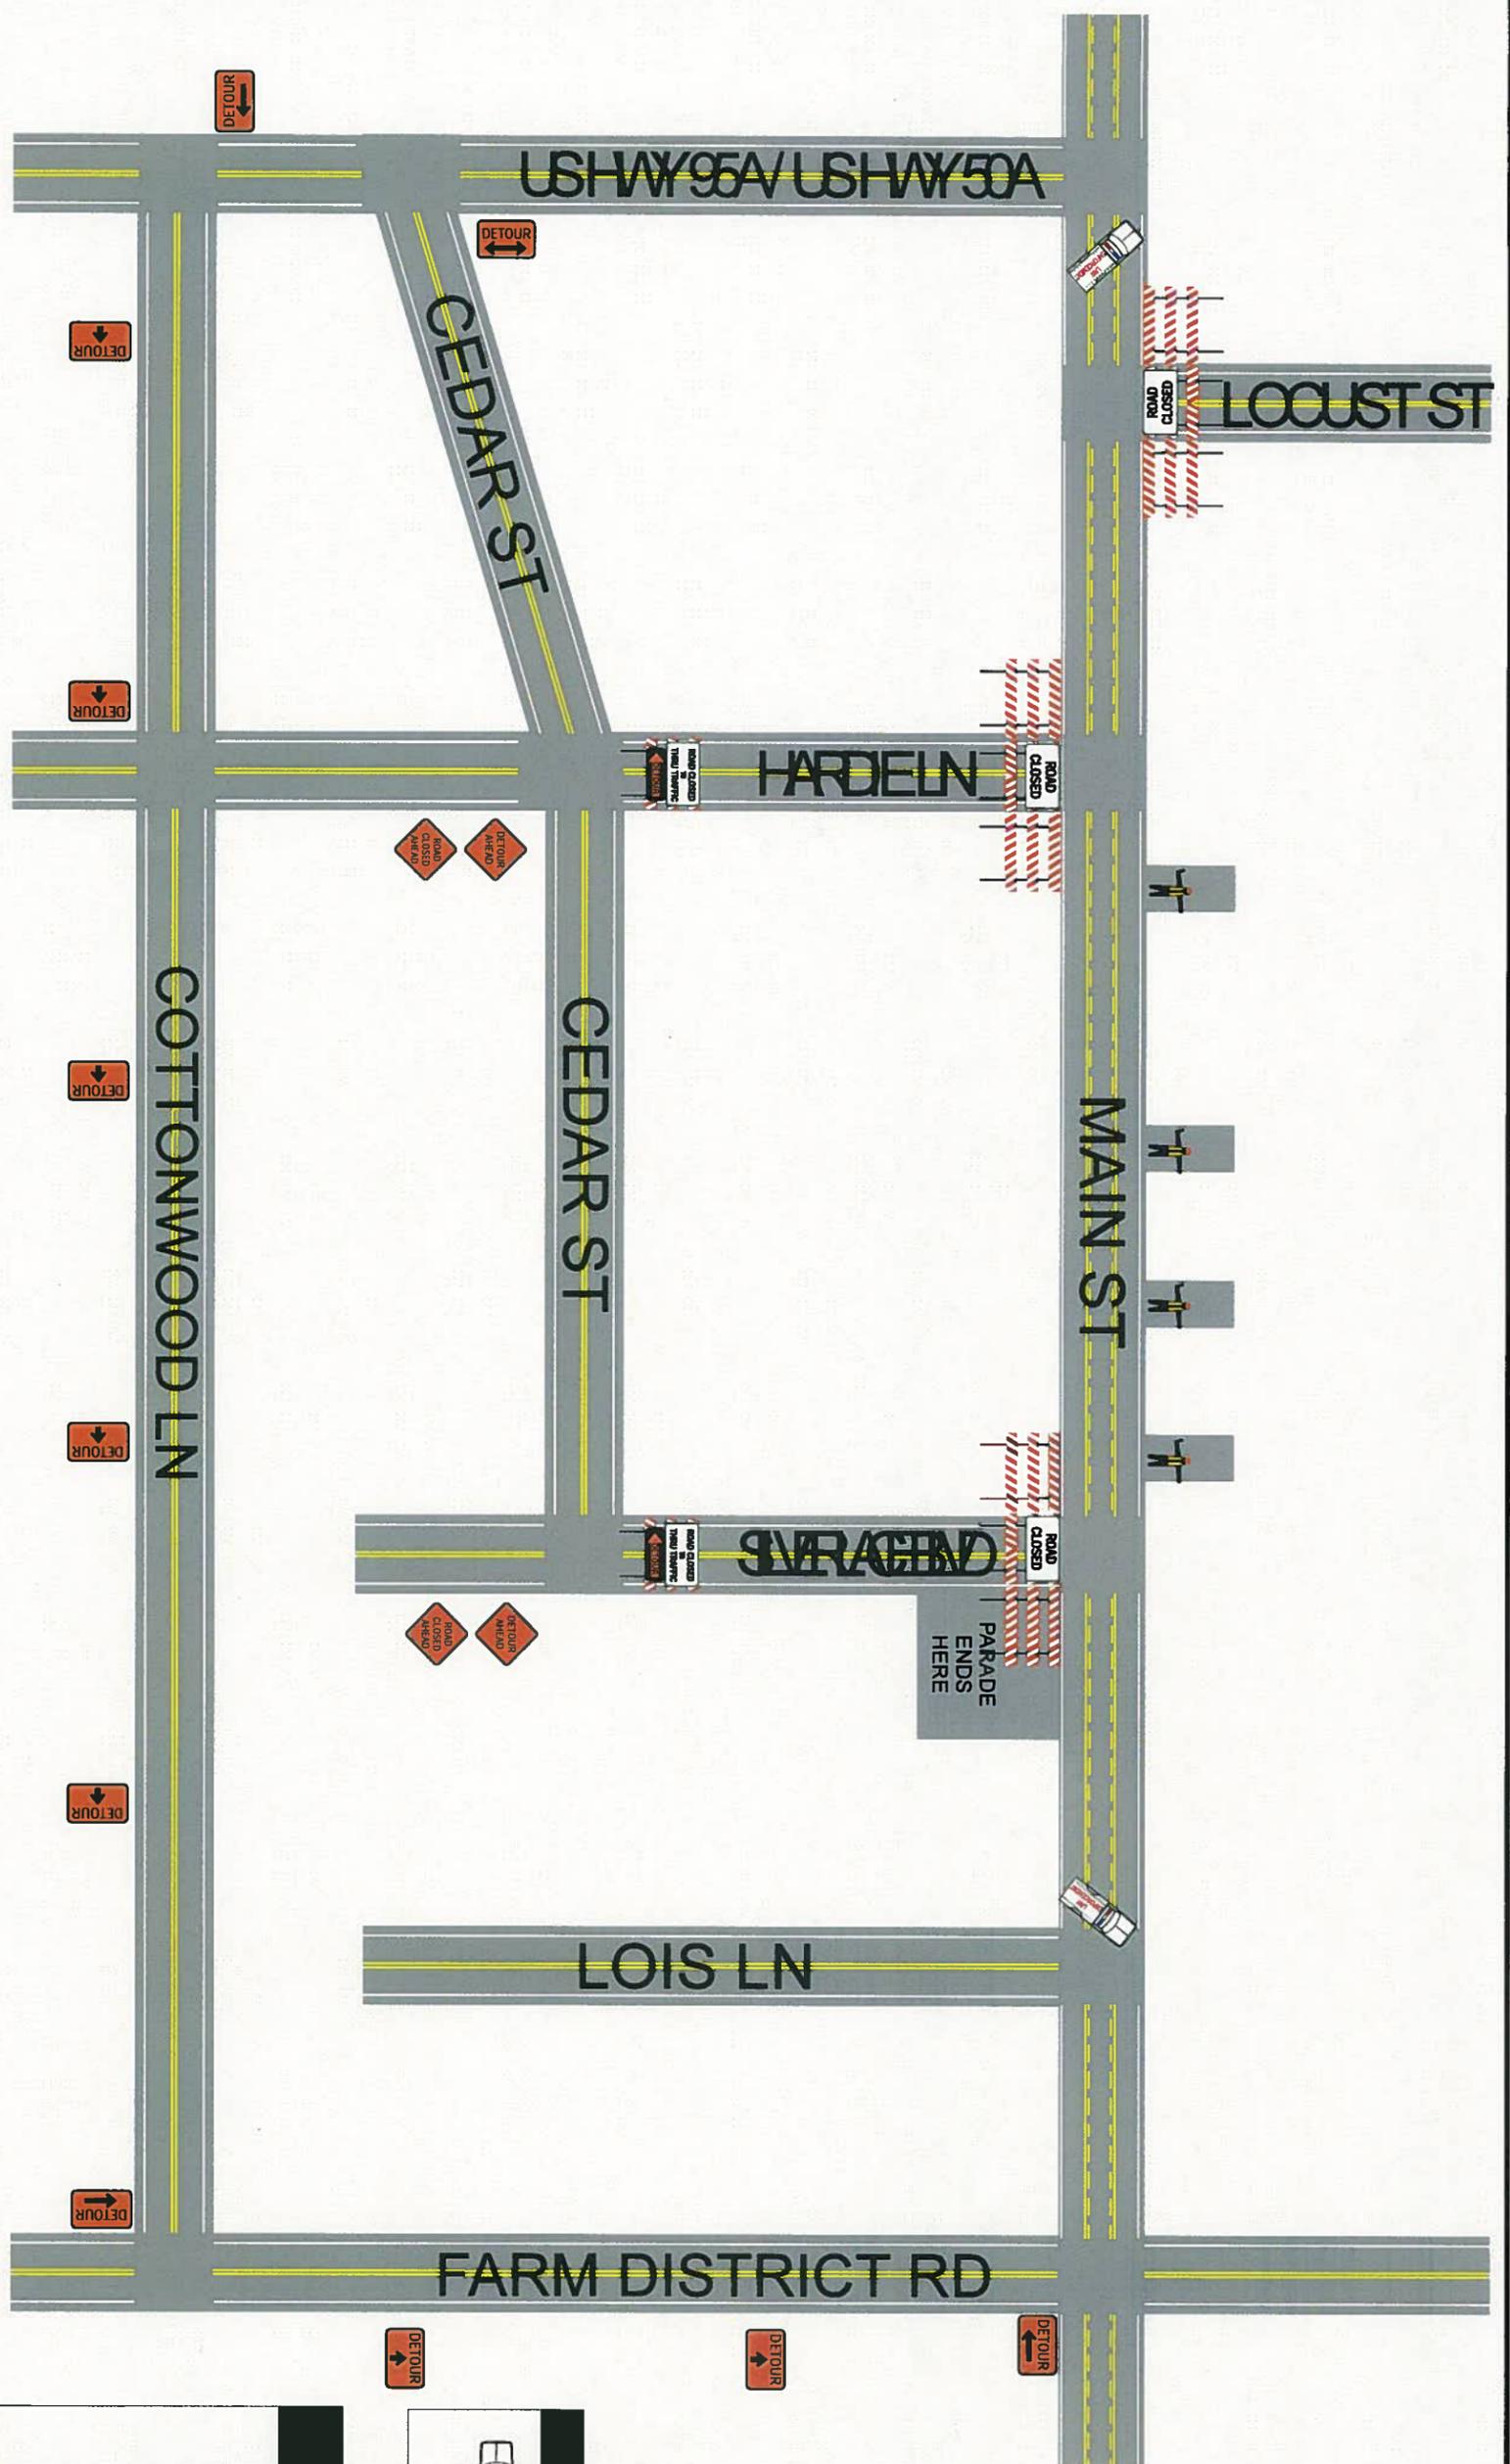

CONTRACTOR: CITY OF FERNLEY
 JOB: PARADE ROUTE
 ATSSA CERT: 151411
 DRAWN BY: BRET DUBE
 SIGNATURE:
 DATE: 11-6-13

25 MPH ZONE
 125' TAPER
 155' BUFFER
 25' CONE SPACING
 300' SIGN SPACING

30 MPH ZONE
 180' TAPER
 200' BUFFER
 30' CONE SPACING
 300' SIGN SPACING

35 MPH ZONE
 245' TAPER
 250' BUFFER
 35' CONE SPACING
 400' SIGN SPACING

45 MPH ZONE
 540' TAPER
 360' BUFFER
 45' CONE SPACING
 600' SIGN SPACING

